


TYPICAL PAVING LAYOUT – RED PALLET ZONES  
SCALE 1:50

\* DENOTES PAVERS TO BE LAID UPSIDE DOWN  
(IE. ROUNDED EDGES FACING DOWN)

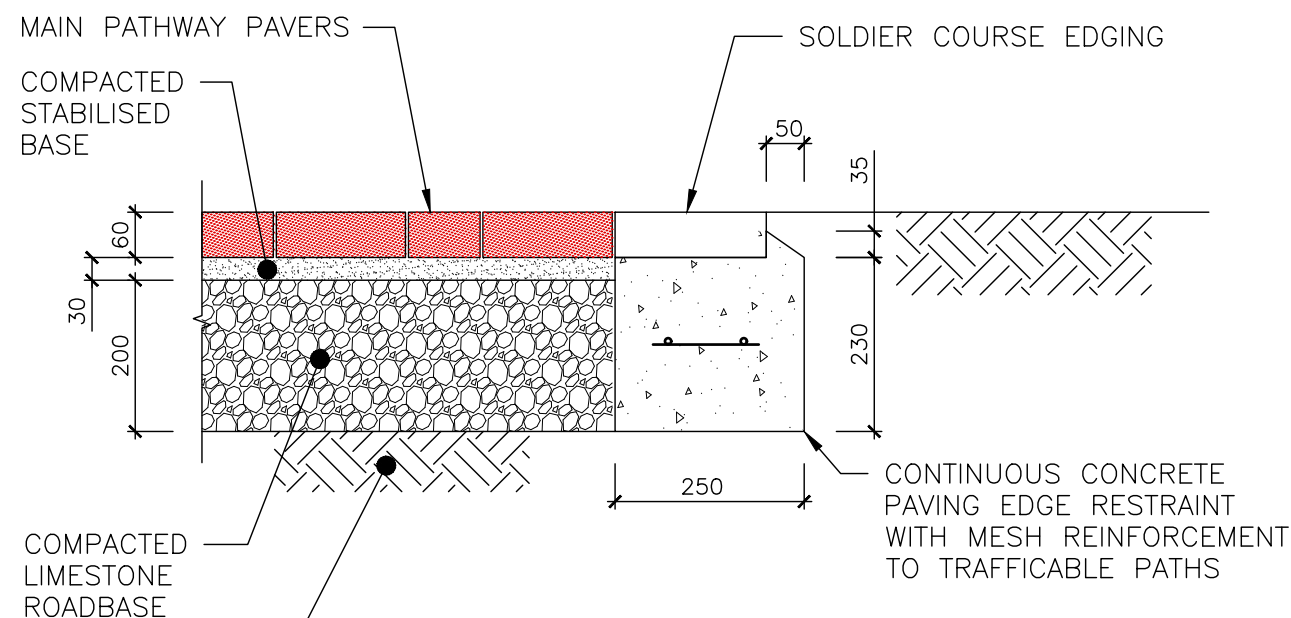

TYPICAL PAVING SECTION  
SECTION X  
1:10

PAVING NOTES:

1. MAIN PATHWAY PAVERS TO BE:

TYPE:	MIDLAND BRICK PAVESTONE ORIGINAL
STYLE:	ANTIQUÉ BLEND
UNIT DIMENSIONS:	320x114x60mm
COVERAGE:	38.1 PAVERS PER sqm
PACK SIZE:	330 PAVERS (8.66 sqm)

2. EDGING AND MID-BANDING PAVERS TO BE:

TYPE:	MIDLAND BRICK MASTERPAVE 60 GRANITE ARCTIC LAID UPSIDE DOWN (ROUNDED EDGES FACING DOWN)
STYLE:	ARCTIC
UNIT DIMENSIONS:	200x200x60mm
COVERAGE:	25 PAVERS PER sqm
PACK SIZE:	228 PAVERS (9.12 sqm)

- SIZING IS WITHIN DIMENSIONAL TOLERANCES SPECIFIED IN AS/NZS 4455.
- COVERAGES GIVEN ARE INDICATIVE ONLY AND SUBJECT TO VARIANCE DUE TO MANUFACTURING PROCESSES AND INSTALLATION TECHNIQUES.
- CONTRACTOR TO PROVIDE EVIDENCE THAT COMPACTION HAS BEEN CARRIED & TESTED OUT IN ACCORDANCE WITH REQUIREMENTS IN AS1289.

TACTILE NOTES:

- TACTILE INSTALLATION TO BE IN ACCORDANCE WITH AS1428.4.1:2009. ENSURE COLOUR CONTRAST IS OBSERVED.
- TACTILE INDICATORS IN PAVED FOOTPATHS TO BE:

TYPE:	NOVA PRODUCTS HERO PAVERS
STYLE:	CHARCOAL OR WHITE NON-STANDARD SHOT BLASTED FINISH
UNIT DIMENSIONS:	300x300x60 (REF: TT0204AC HAZARD PAVER) 400x400x60 (REF: TT0202AC HAZARD PAVER) 300x300x60 (REF: RR0204ACD DIRECTIONAL PAVER) 400x400x60 (REF: RR0202ACD DIRECTIONAL PAVER)

3. TACTILE INDICATORS IN CONCRETE FOOTPATHS TO BE:

TYPE:	NOVA PRODUCTS PVC
STYLE:	BLACK OR CREAM
UNIT DIMENSIONS:	300x300 (REF: TT0042NG)

- FIX EACH TACTILE INDICATOR INTO SUBSTRATE VIA TNMM425 MUSHROOM HEAD ZINC PLATED DRIVE SCREWS IN NYLON ANCHORS (4 OFF PER TACTILE INDICATOR) INSTALLED IN ACCORDANCE WITH MANUFACTURER'S RECOMMENDATIONS.

1	02.06.23	EDGE/BAND PAVERS REVISED	CC	JA	JA
0	30.08.22	APPROVED FOR RELEASE	CC	JA	JA
REV	DATE	REVISION	DRN	CHK	PROJ APP

**Curtin University**  
Properties  
drawingservices@curtin.edu.au  
GPO BOX U1987 PERTH WA 6845  
TEL 9266 9266 FAX 9266 3131

This drawing is the property of Curtin University and furnished for the sole use of the recipient. Acceptance of the same constitutes an agreement that it will not be published, reproduced, transmitted or given to any other party without correct permission. Infringement of the above may attract claims for compensation.

DRN BY	C. COOPER
DATE	APRIL '22
DESIGNED	-
CHECKED	-
PROJ APP	J. ADDISON
CLIENT APP	-
CHECK SITE DIMENSIONS AND VERIFY DRAWINGS PRIOR TO CONSTRUCTION	

**BENTLEY CAMPUS  
LANDSCAPING STANDARD  
TYPICAL RED-PALLET ZONE  
PAVING DETAILS**

CURTIN PROJ No	MASTER	SCALE:	NTS
DWG STATUS	FOR INFORMATION ONLY	UNIT:	mm
DWG No	01SITE-L-ST0001	SHEET	01
		OF	01
		ISSUE	1